

Drawing No:
6968-SP1.1




Situation:
Mangawhai Shared Path and Intersections
Improvements

Drawing Title:
2-Way 2-Lane Road Single-Lane Alternating
Flow Portable Traffic Signals - Overview

Revision: A
Drawing By: Grant Hinga-Brill
Checked:
Date: June 2021

TMC Approval:



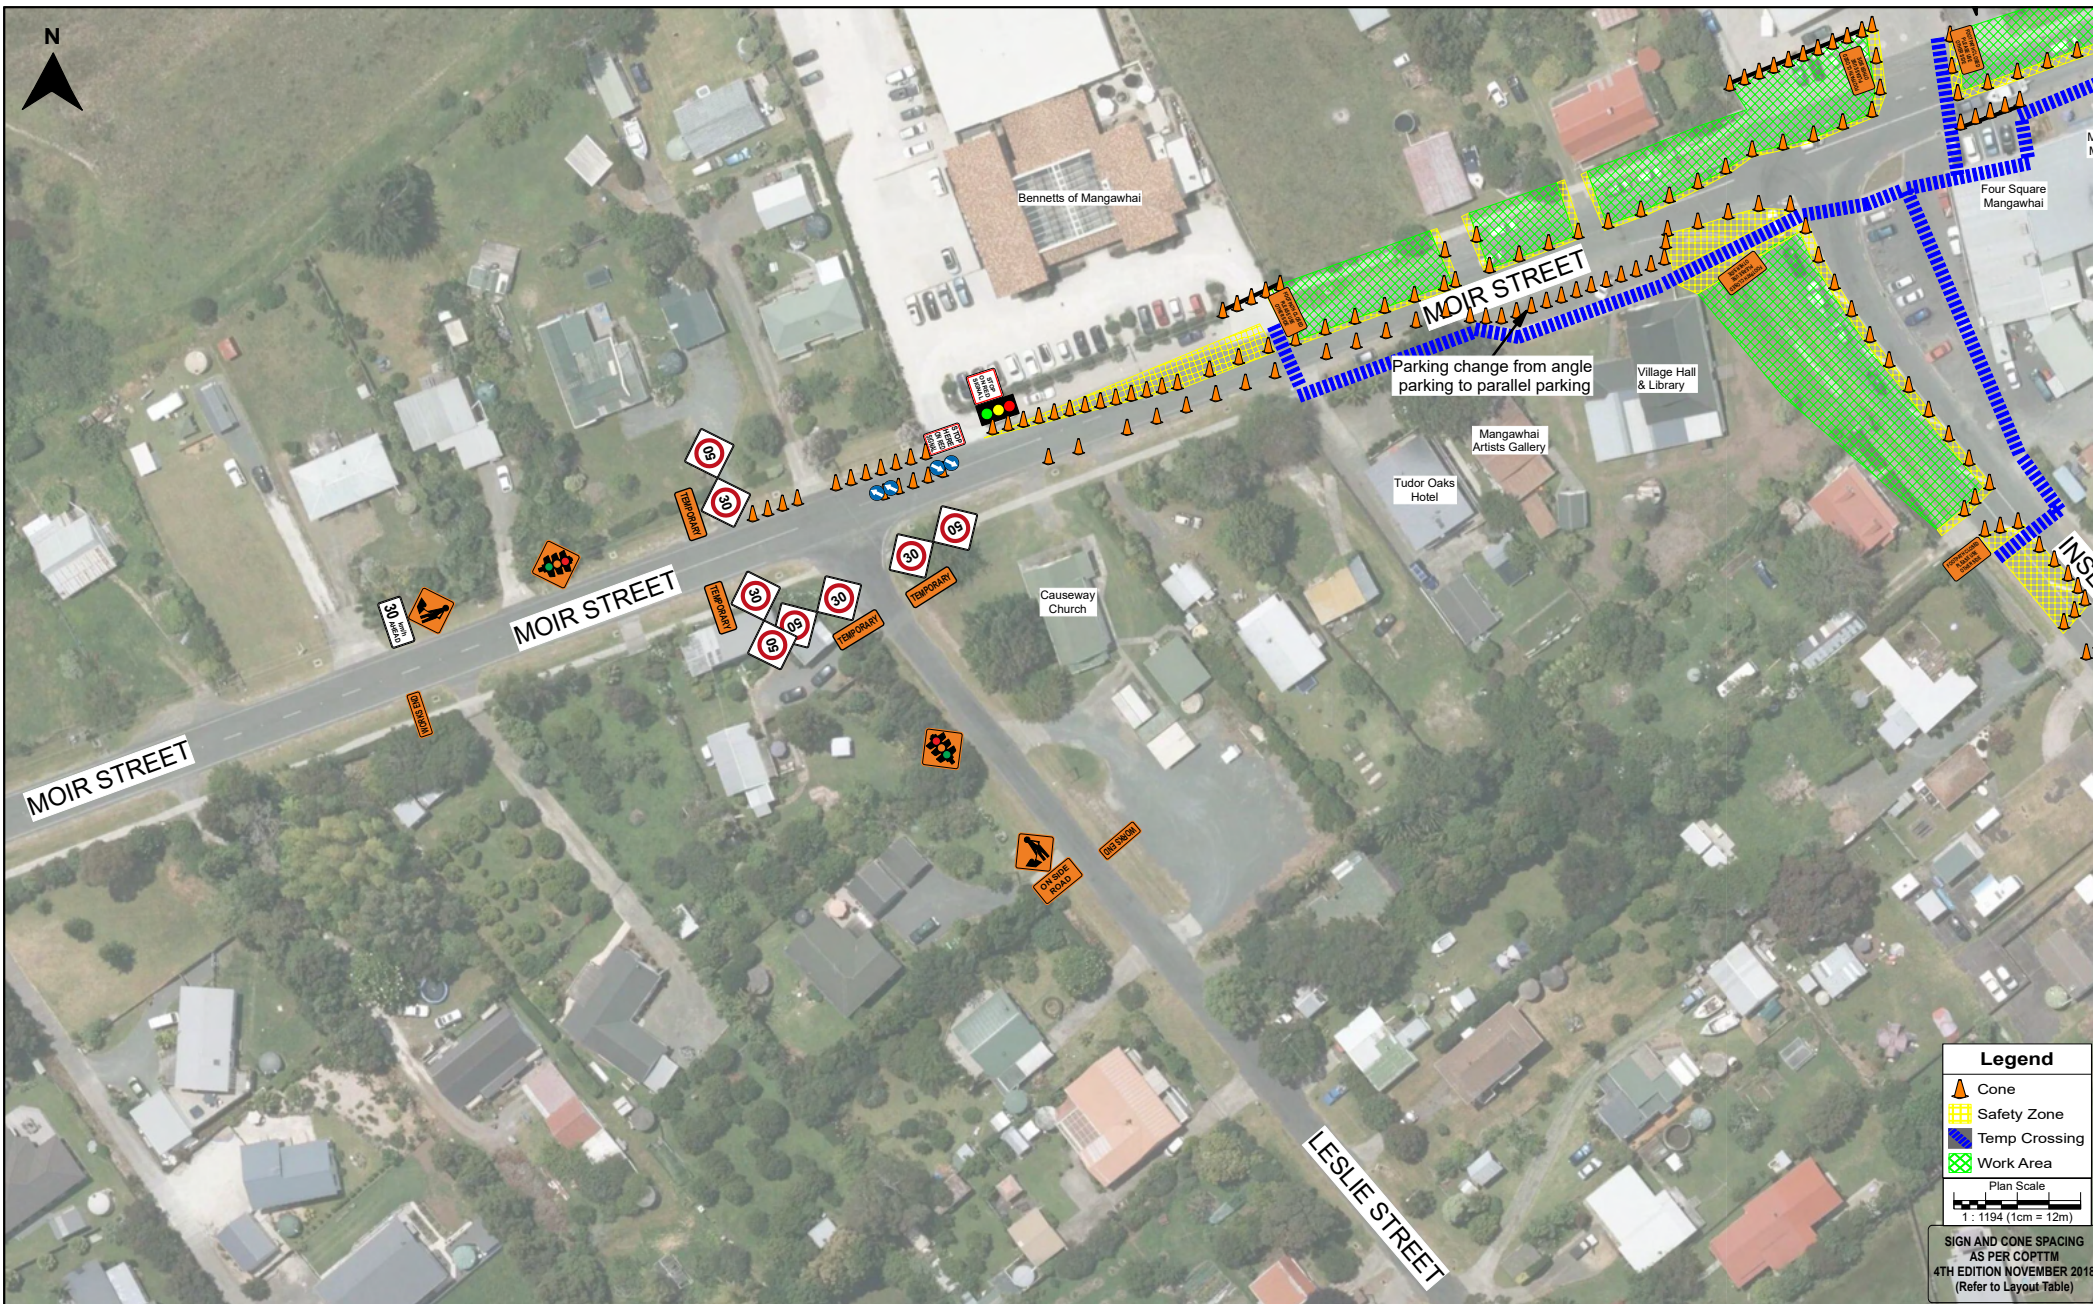

Drawing No:
6968-SP1.1a




Situation:
Mangawhai Shared Path and Intersections
Improvements

Drawing Title:
2-Way 2-Lane Road Single-Lane Alternating
Flow Portable Traffic Signals

Revision: A
Drawing By: Grant Hinga-Brill
Checked:
Date: June 2021

TMC Approval:



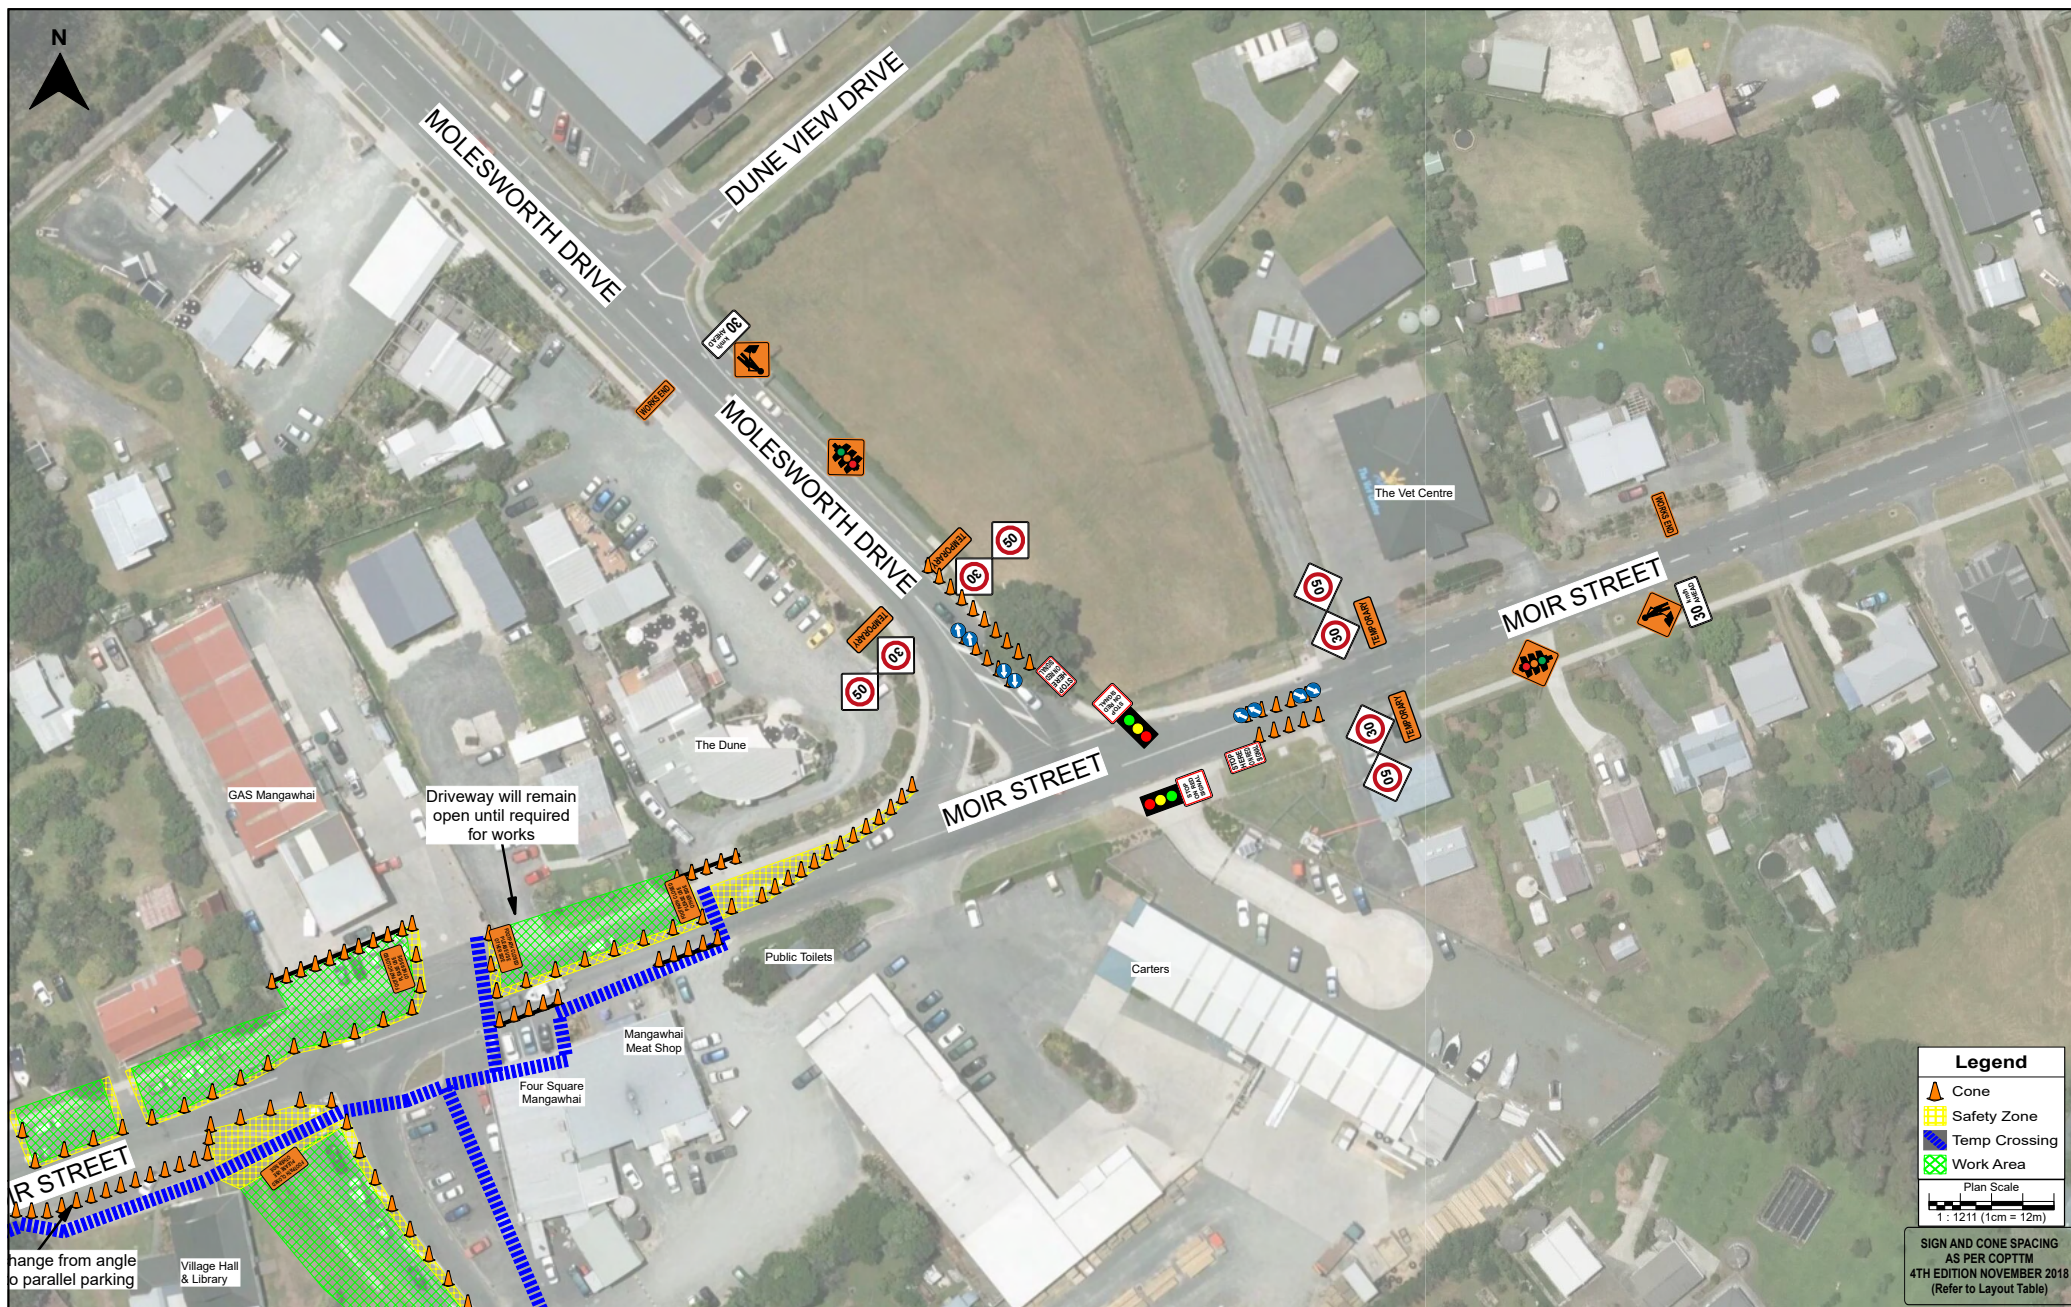

Drawing No:
6968-SP1.b



Situation:
Mangawhai Shared Path and Intersections
Improvements

Drawing Title:
2-Way 2-Lane Road Single-Lane Alternating
Flow Portable Traffic Signals

Revision: A
Drawing By: Grant Hinga-Brill
Checked:
Date: June 2021

TMC Approval:



