


LEGEND	
	PROPOSED FOOTPATH & SUP
	PROPOSED FOOTPATH & SUP CROSSING
	PROPOSED ISLAND
	PROPOSED RAISED PEDESTRIAN PLATFORM
	SEATING AREA

CONCRETE & PAVEMENT STAGING PLANS

1. ENABLING WORKS INVOLVE COMPLETION OF SERVICES IN ADVANCE OF THE HIGHLIGHTED STAGES

2. FOOTPATH STAGES POTENTIALLY SIMULTANEOUS

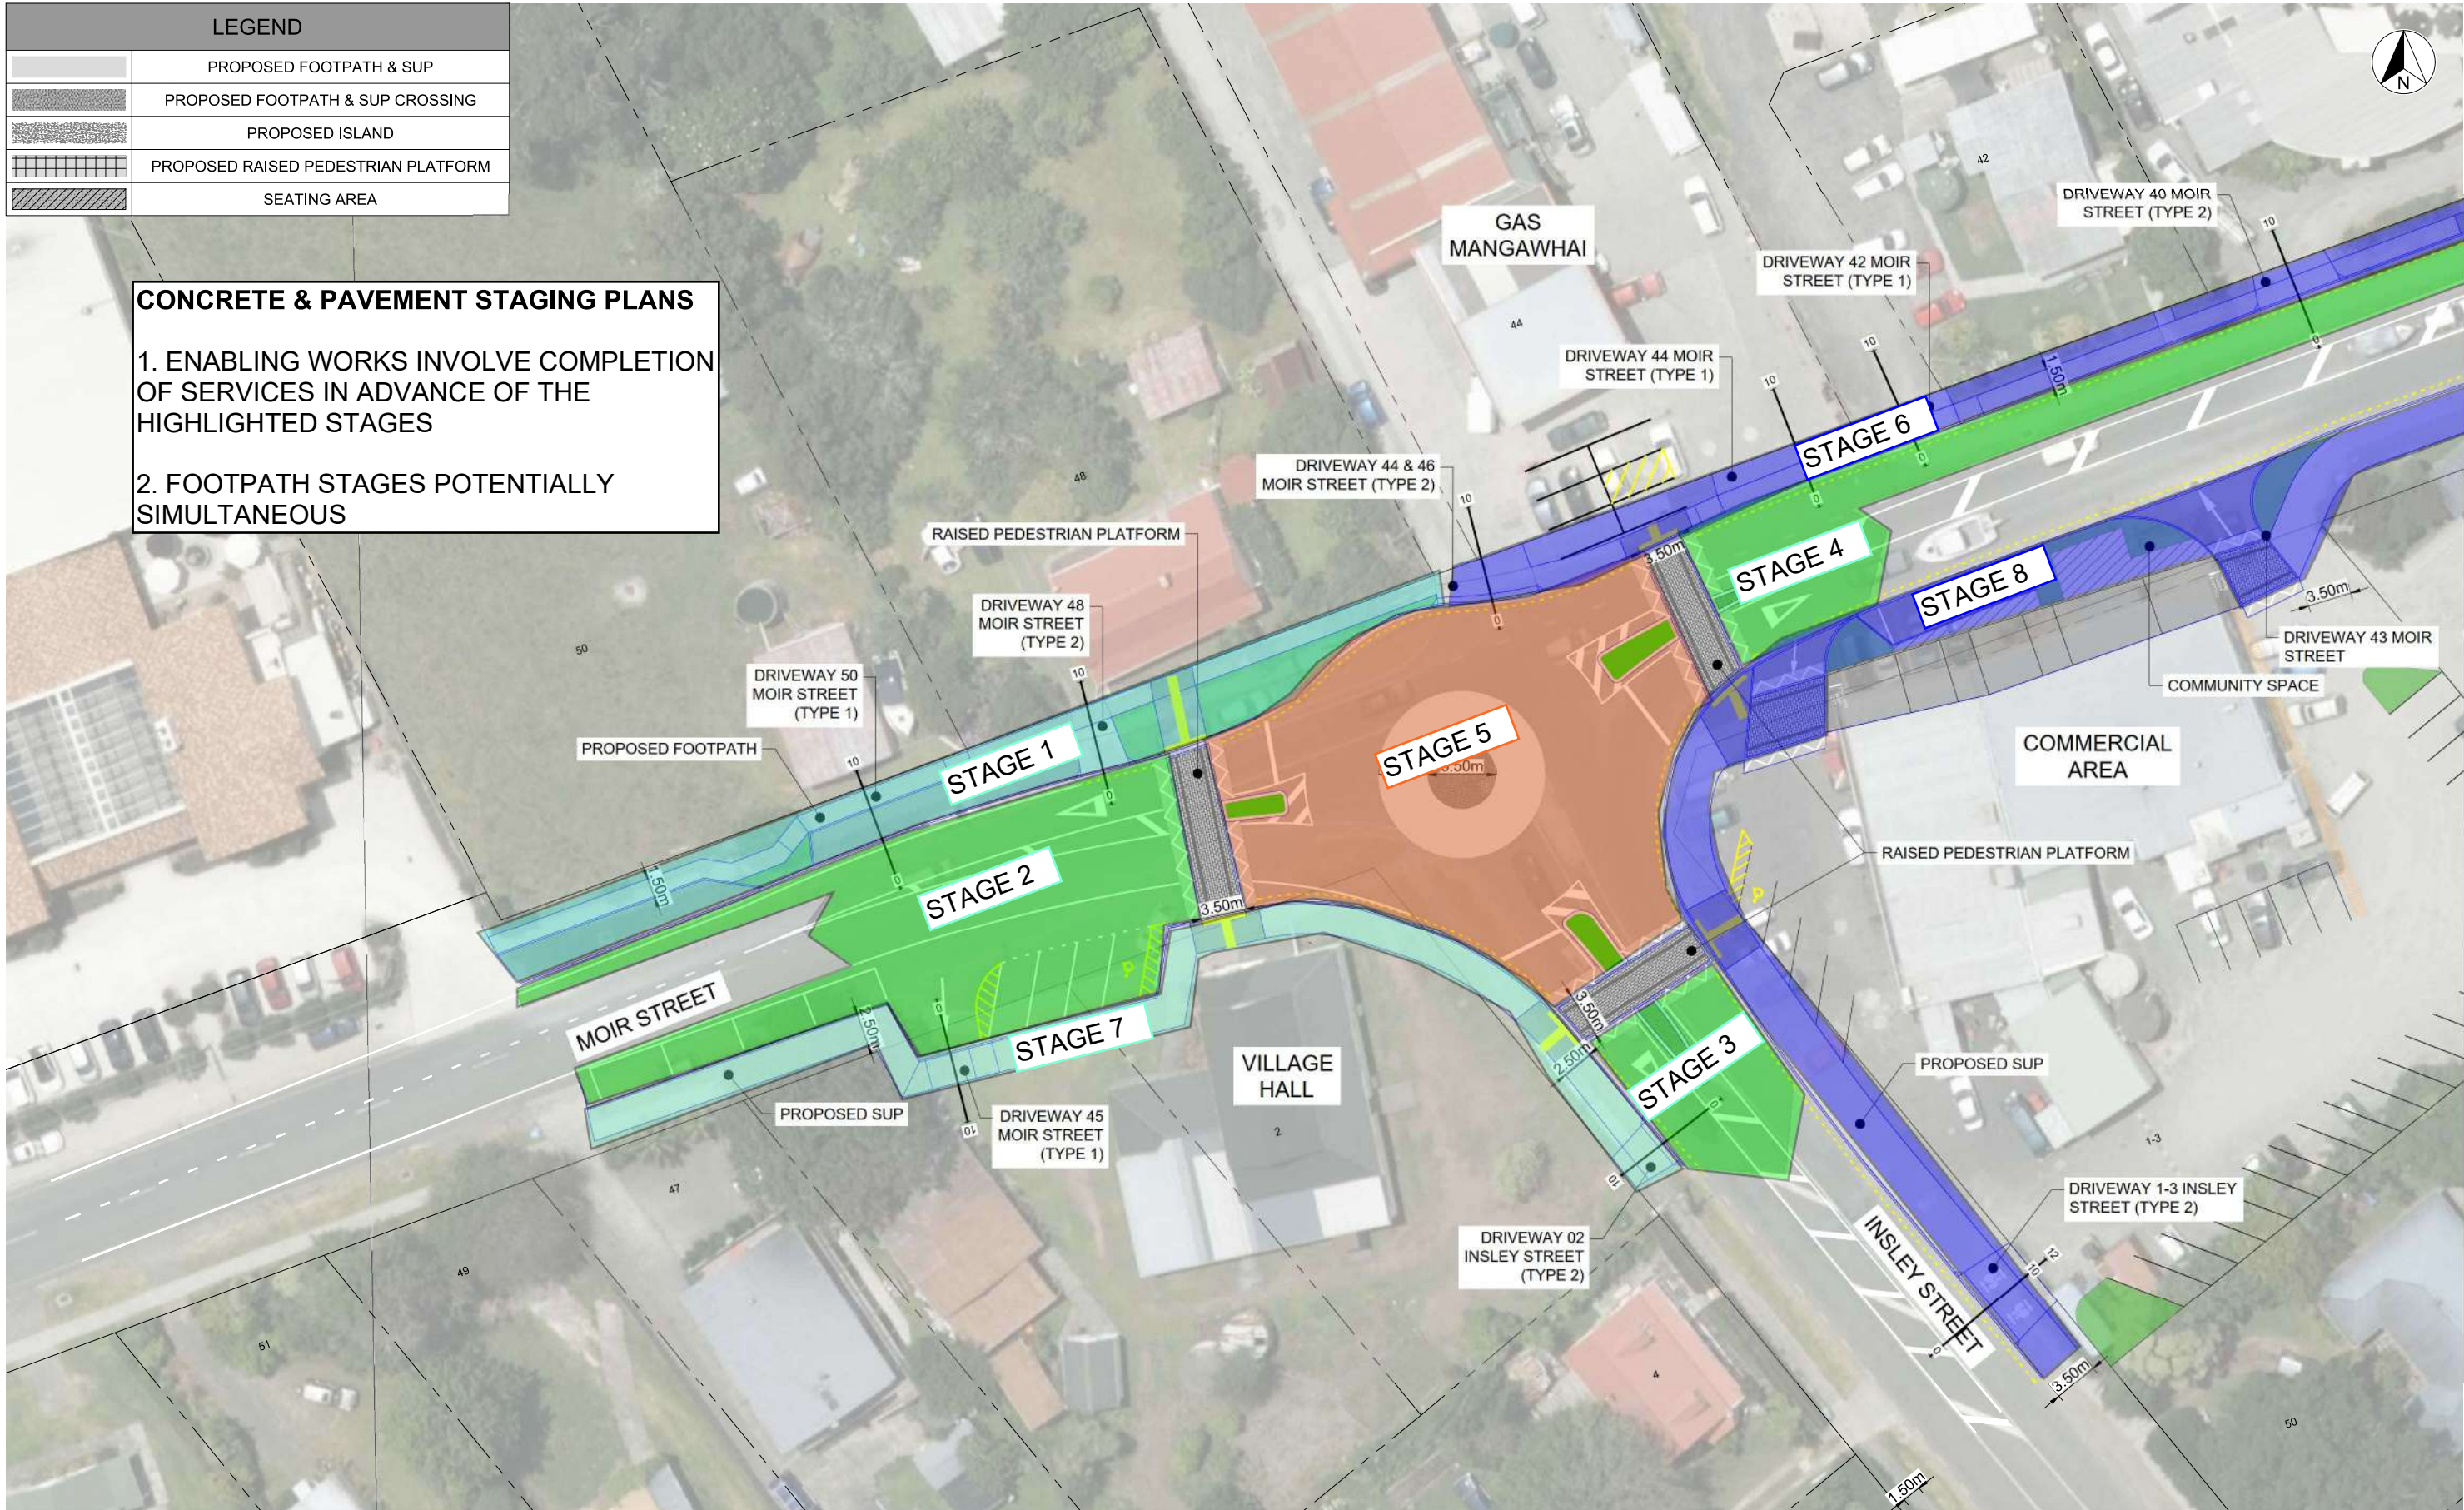

- NOTES:
- REFER SHEET C002.

1:250 @ A1
1:500 @ A3

Revision	Amendment	Approved	Revision Date
A	ISSUED FOR TENDERERS INFORMATION	-	-
B	ISSUED FOR INFORMATION	CJP	2020-09-07
C	FOR TENDER	CJP	2021-01-15
D	FOR TENDER	CJP	2021-02-23
1	FOR CONSTRUCTION	CJP	2021-05-31



wsp Whangarei Office +64 9 430 1700		125A Bank Street PO Box 553 Whangarei 0110
Designed P.KUMAR	Approved C.PARKER	Approved Date 2021-02-23
Drawn P.KUMAR	Scales 1:250 AT A1	

Project KAIPARA DISTRICT COUNCIL MOIR ST./INSLEY ST. & MOIR ST./ MOLESWORTH DR. INTERSECTIONS MANGAWHAI CORRIDOR IMPROVEMENTS		
Sheet CONCRETE WORKS PLAN CONCRETE WORKS PLAN SHEET 1 OF 2		
Project No. 1-13587.02	Sheet No. C070	Revision 1