




Situation: Molesworth Drive	Drawing No: 6968-SP2.1	Revision: A Drawing By: Grant Hinga-Brill	 <p>Kaipara te Oranui • Two Oceans Two Harbours</p>
Drawing Title: Vegetation Removal 1 MTC Overview		Checked: Date: 09/06/2021	
		TMC Approval:	



Situation:
Molesworth Drive

Drawing No:
6968-SP2.2

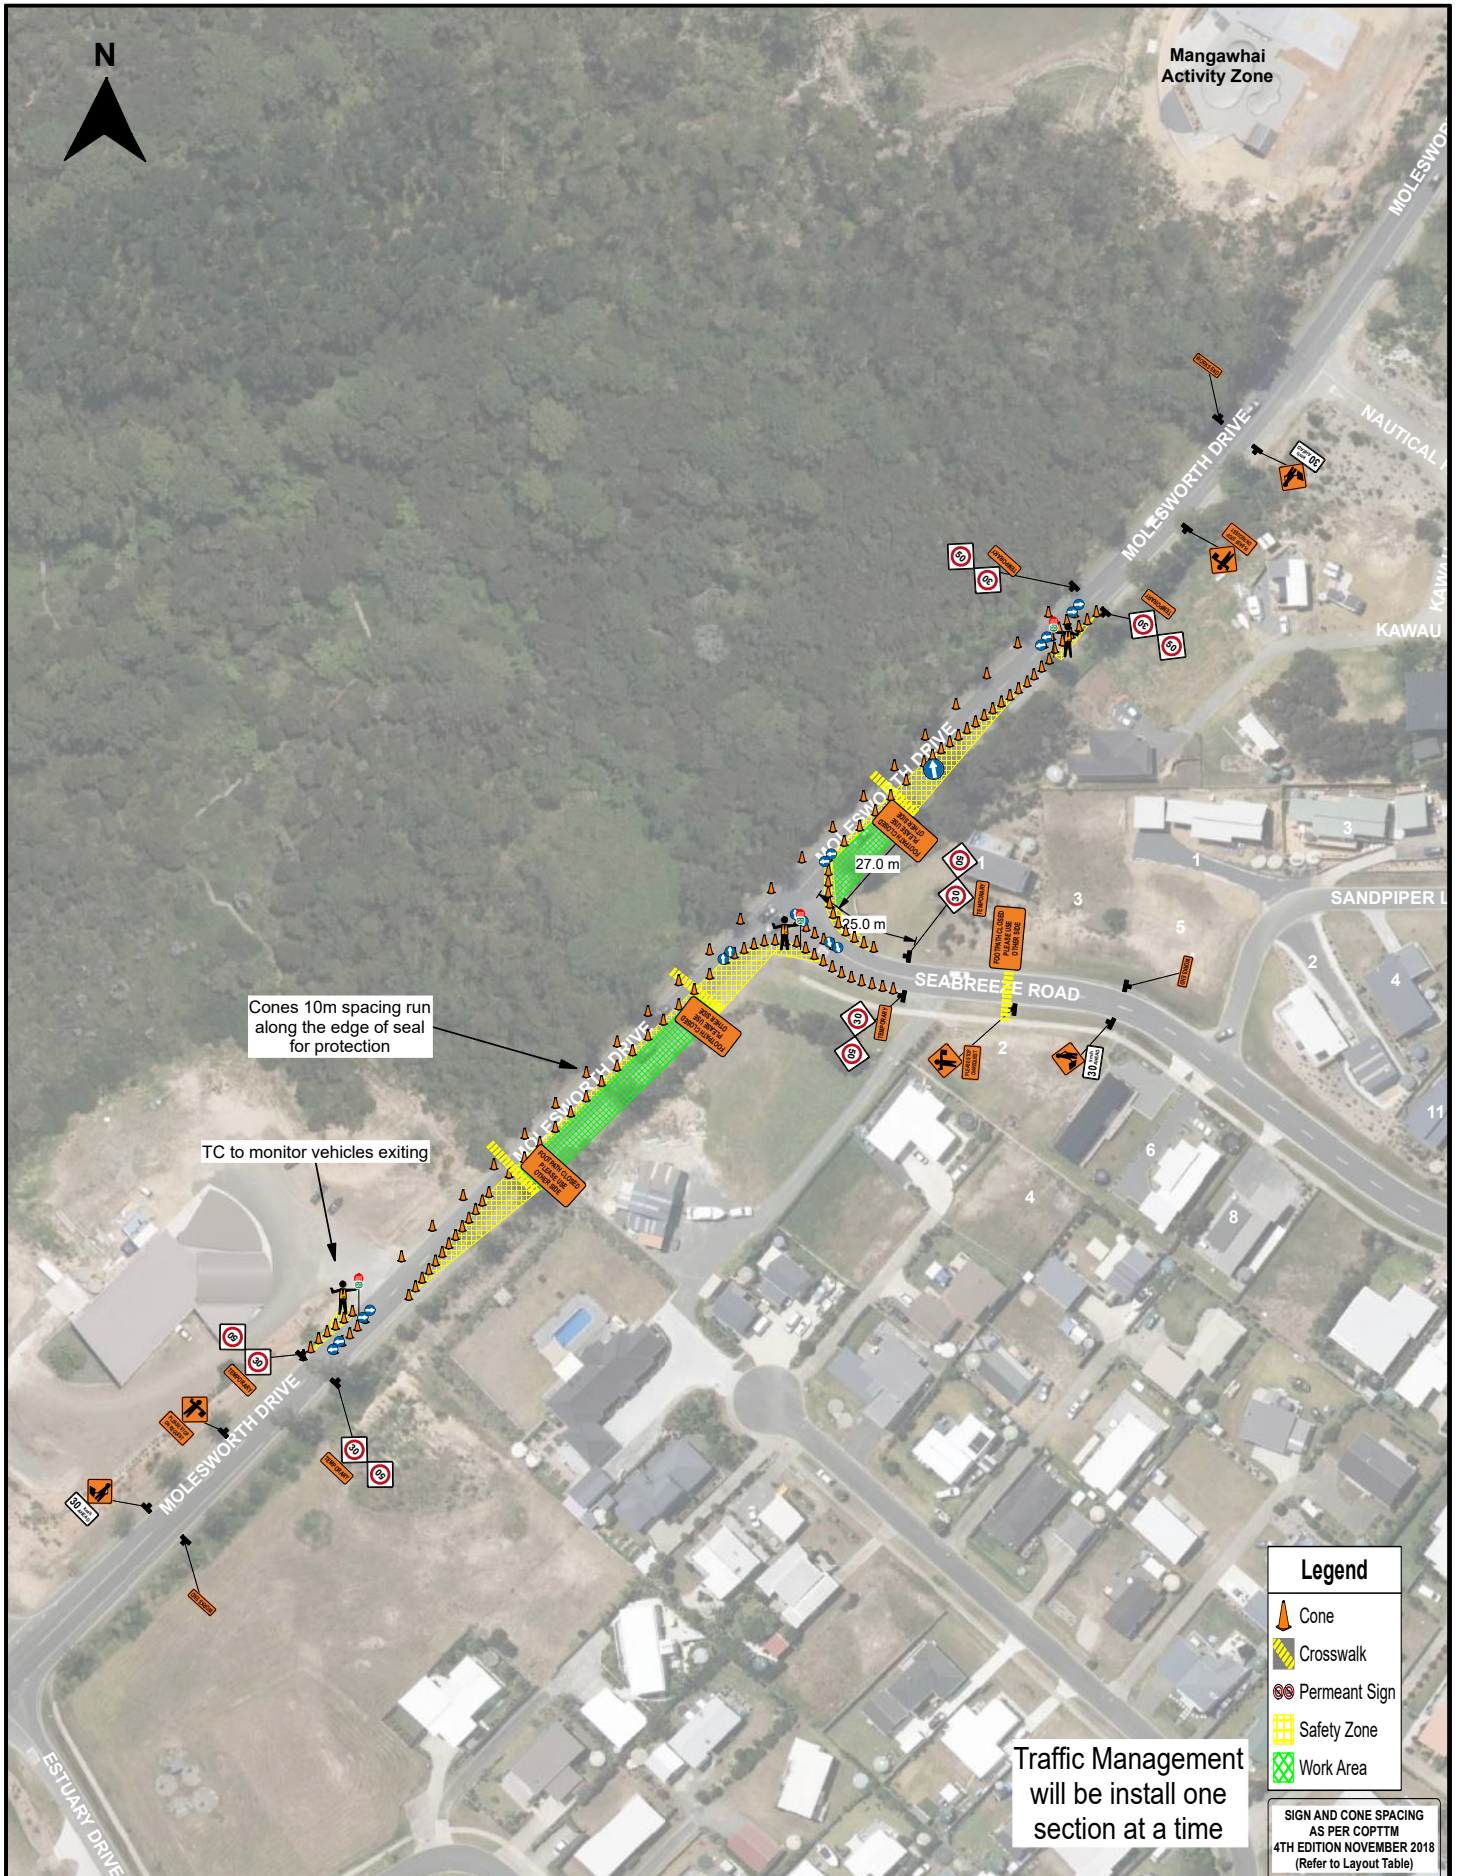
Revision: A
Drawing By: Grant Hinga-Brill



Drawing Title:
Vegetation Removal 2 MTC Overview

Checked:
Date: 09/06/2021

TMC Approval:

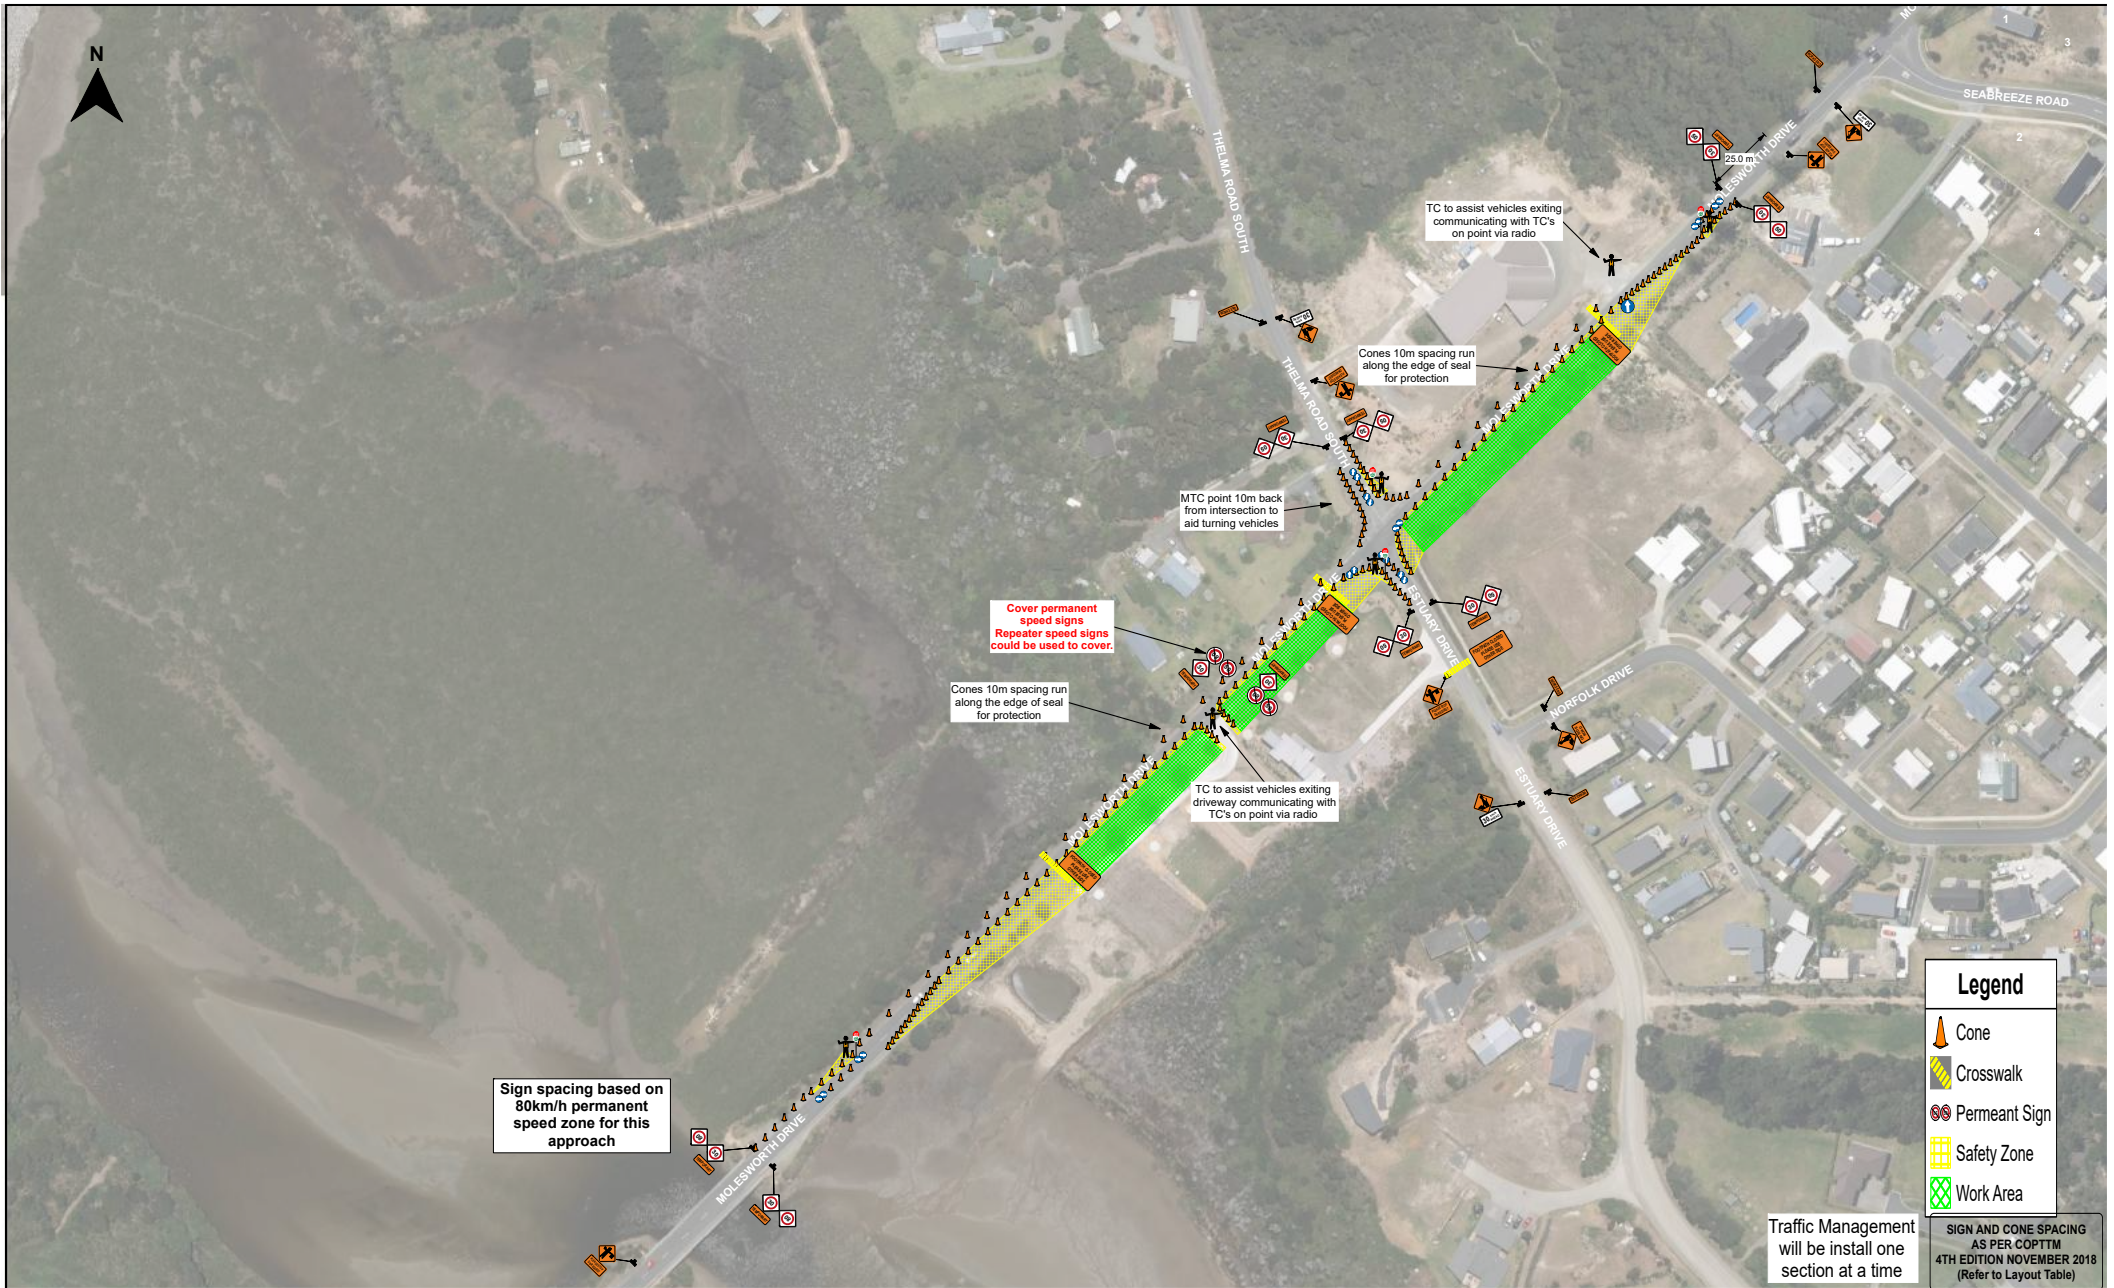



Drawing No: 6968-SP2.3	Situation: Molesworth Drive	Revision: A Drawing By: Grant Hinga-Brill	TMC Approval:	
	Drawing Title: Vegetation Removal 3 MTC Overview	Checked: Date: 09/06/2021		